




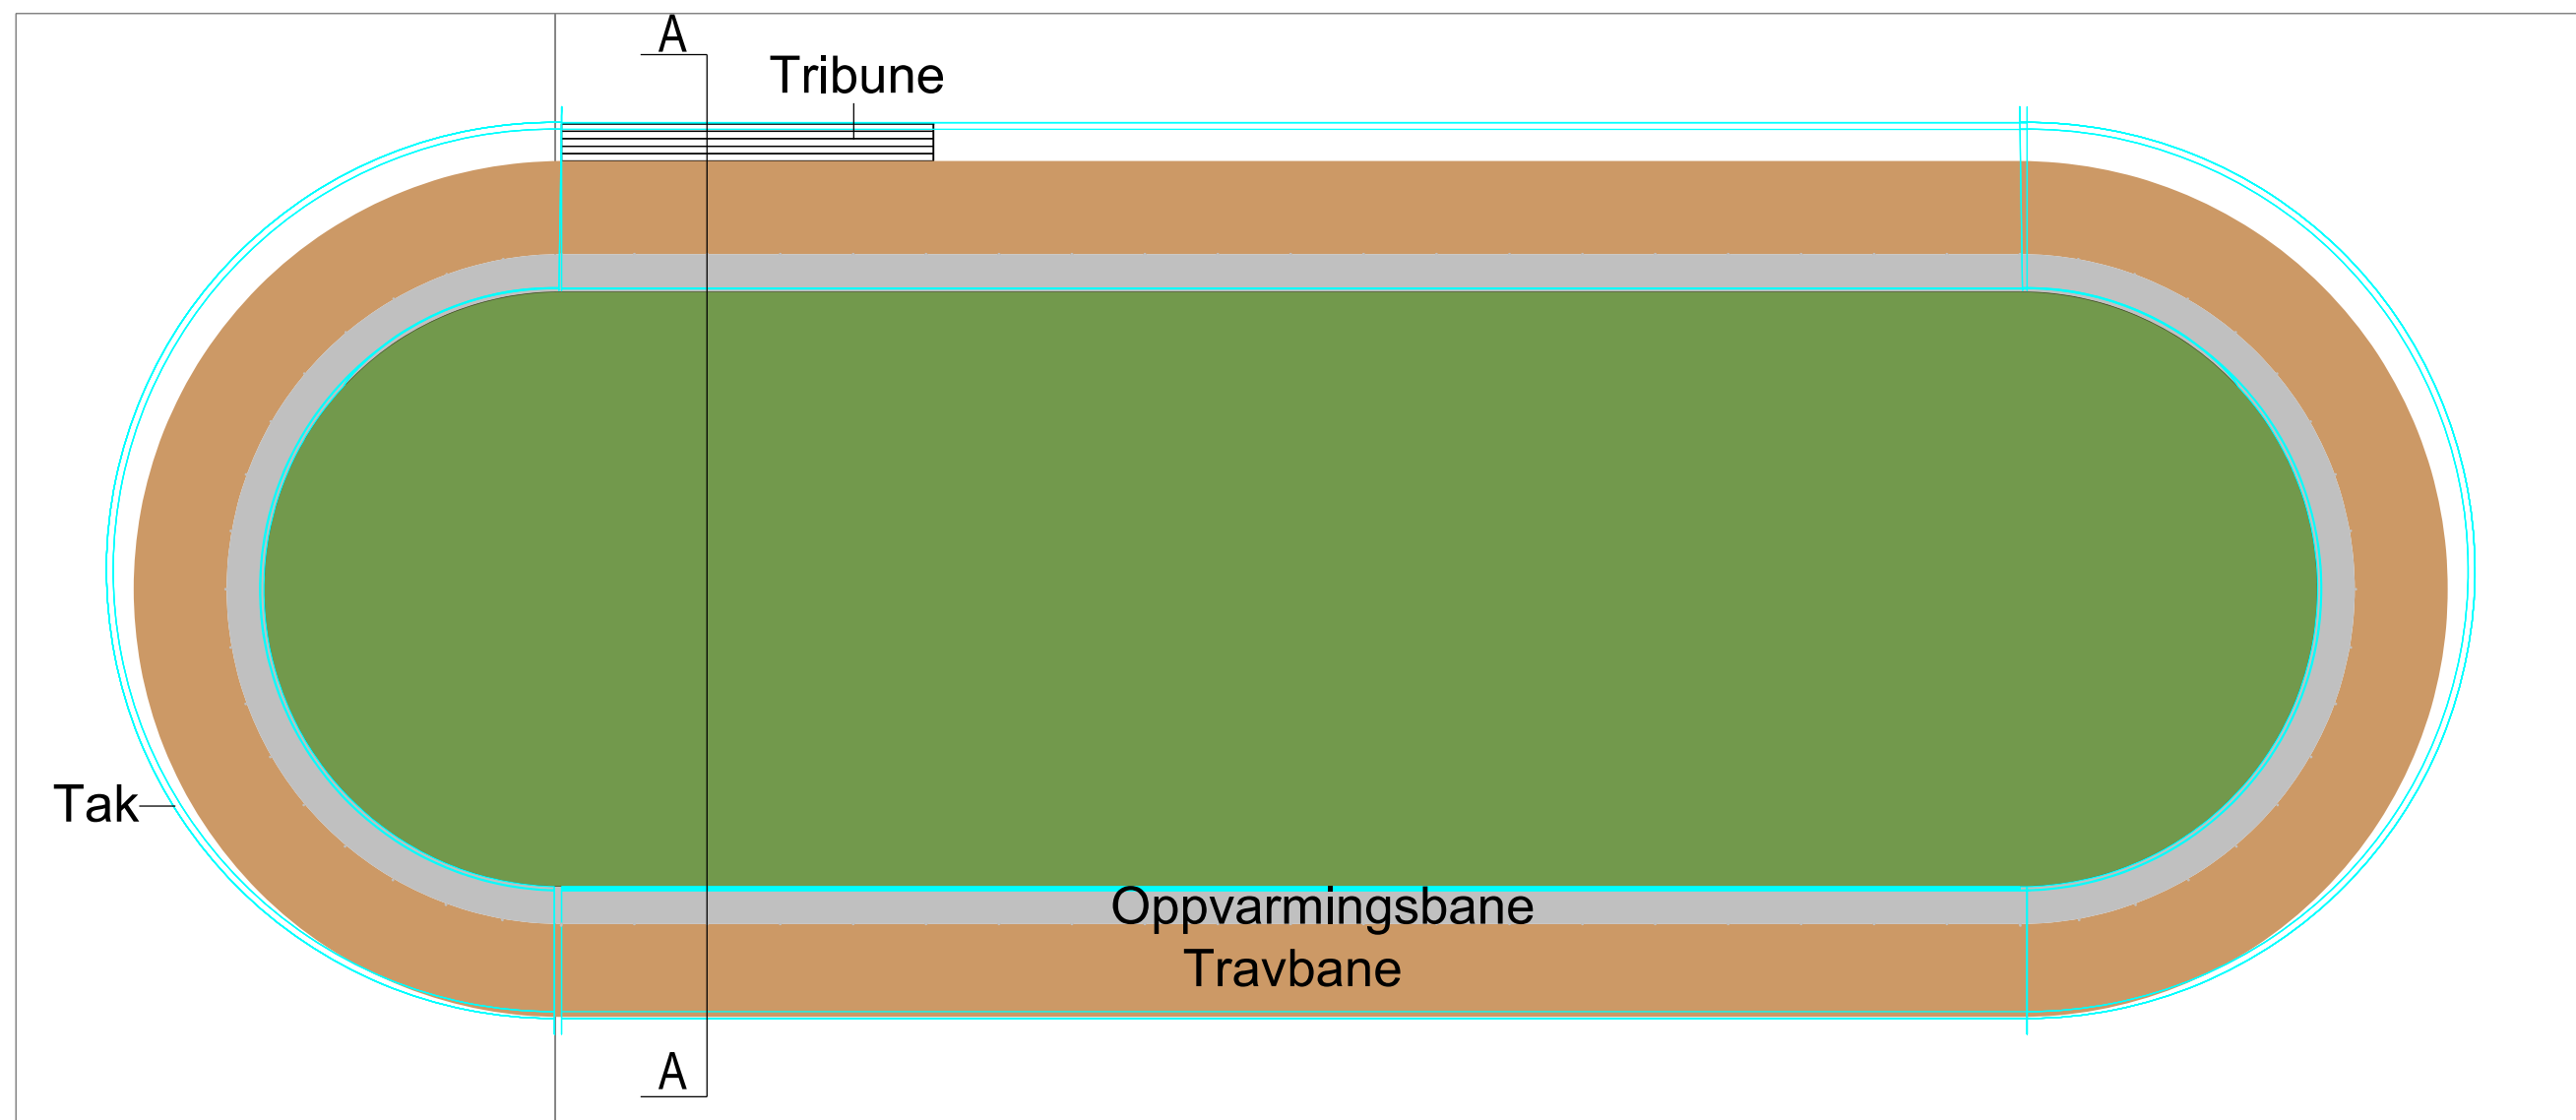

PLAN 1.2000

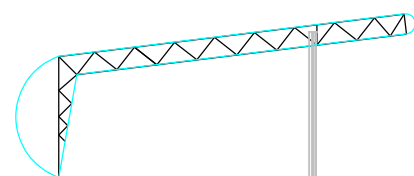

Travbane 25m Oppv. bane 10m

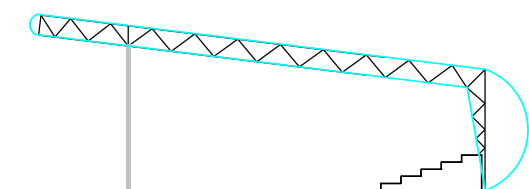

Oppv. bane 10m Travbane 25m Tribune

SNITT A-A 1:750