


Stall, 20


Samlet areal: ca 400 kvm

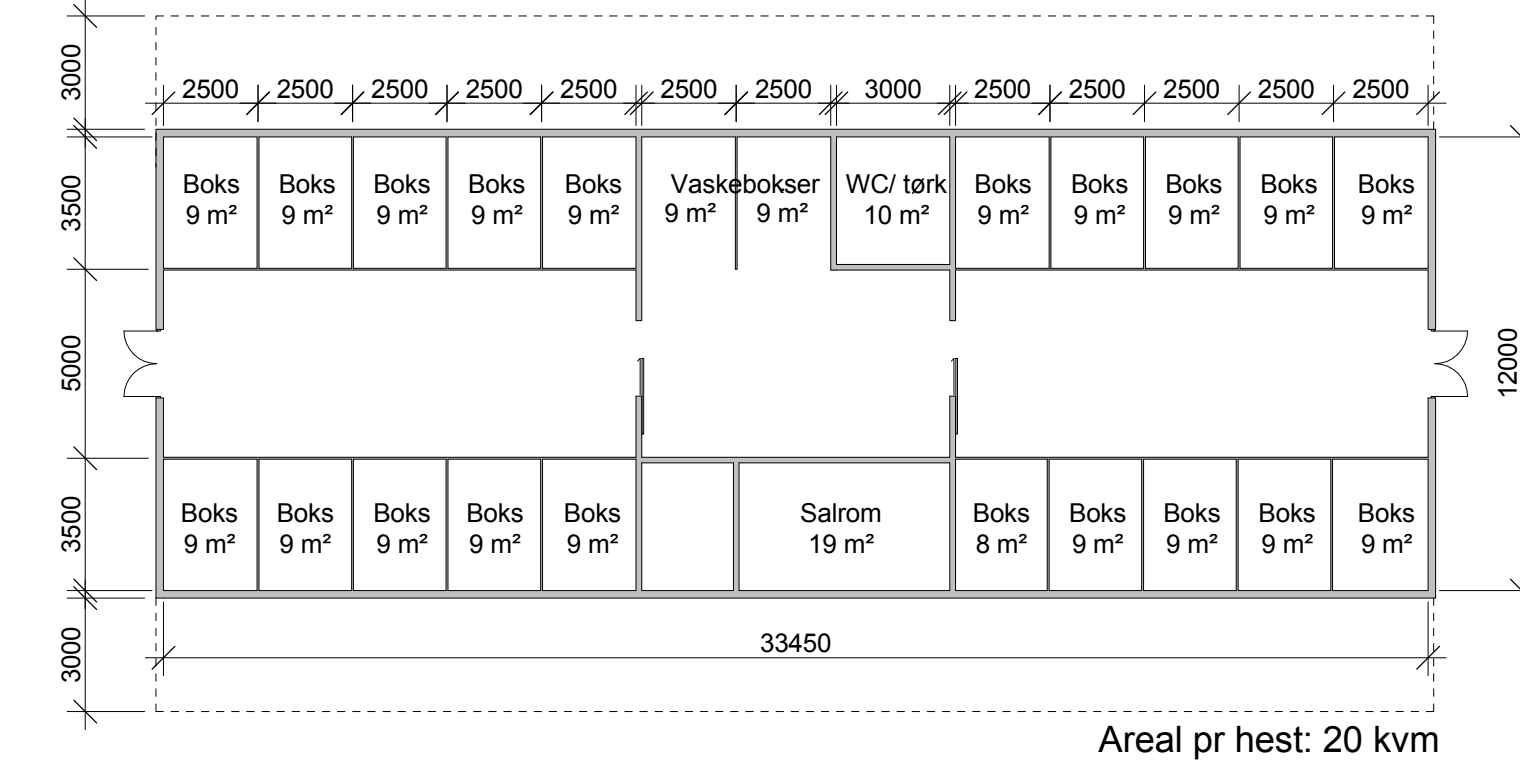

Klinik

Samlet areal: ca 700 kvm

(Kostnadsberegnes som 400 kvm)

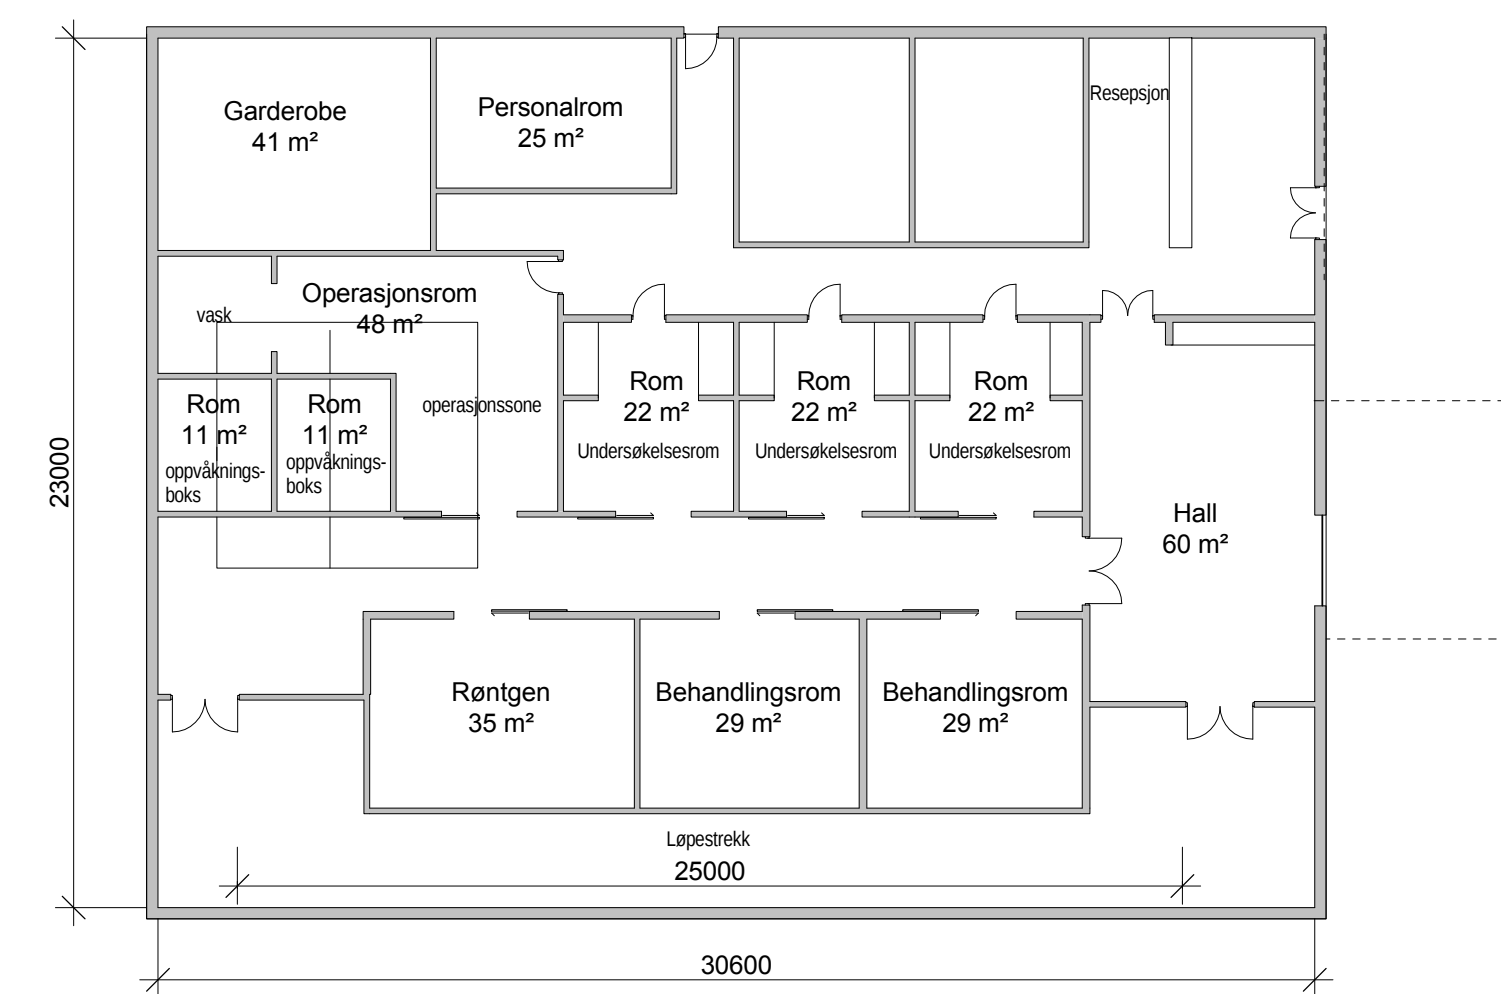


Forbrenningsanlegg og sandlager/ garasje

Samlet areal forbrenningsanlegg: ca 410 kvm

(tall hentet fra matrise)

Samlet areal verksted: ca 1185 kvm

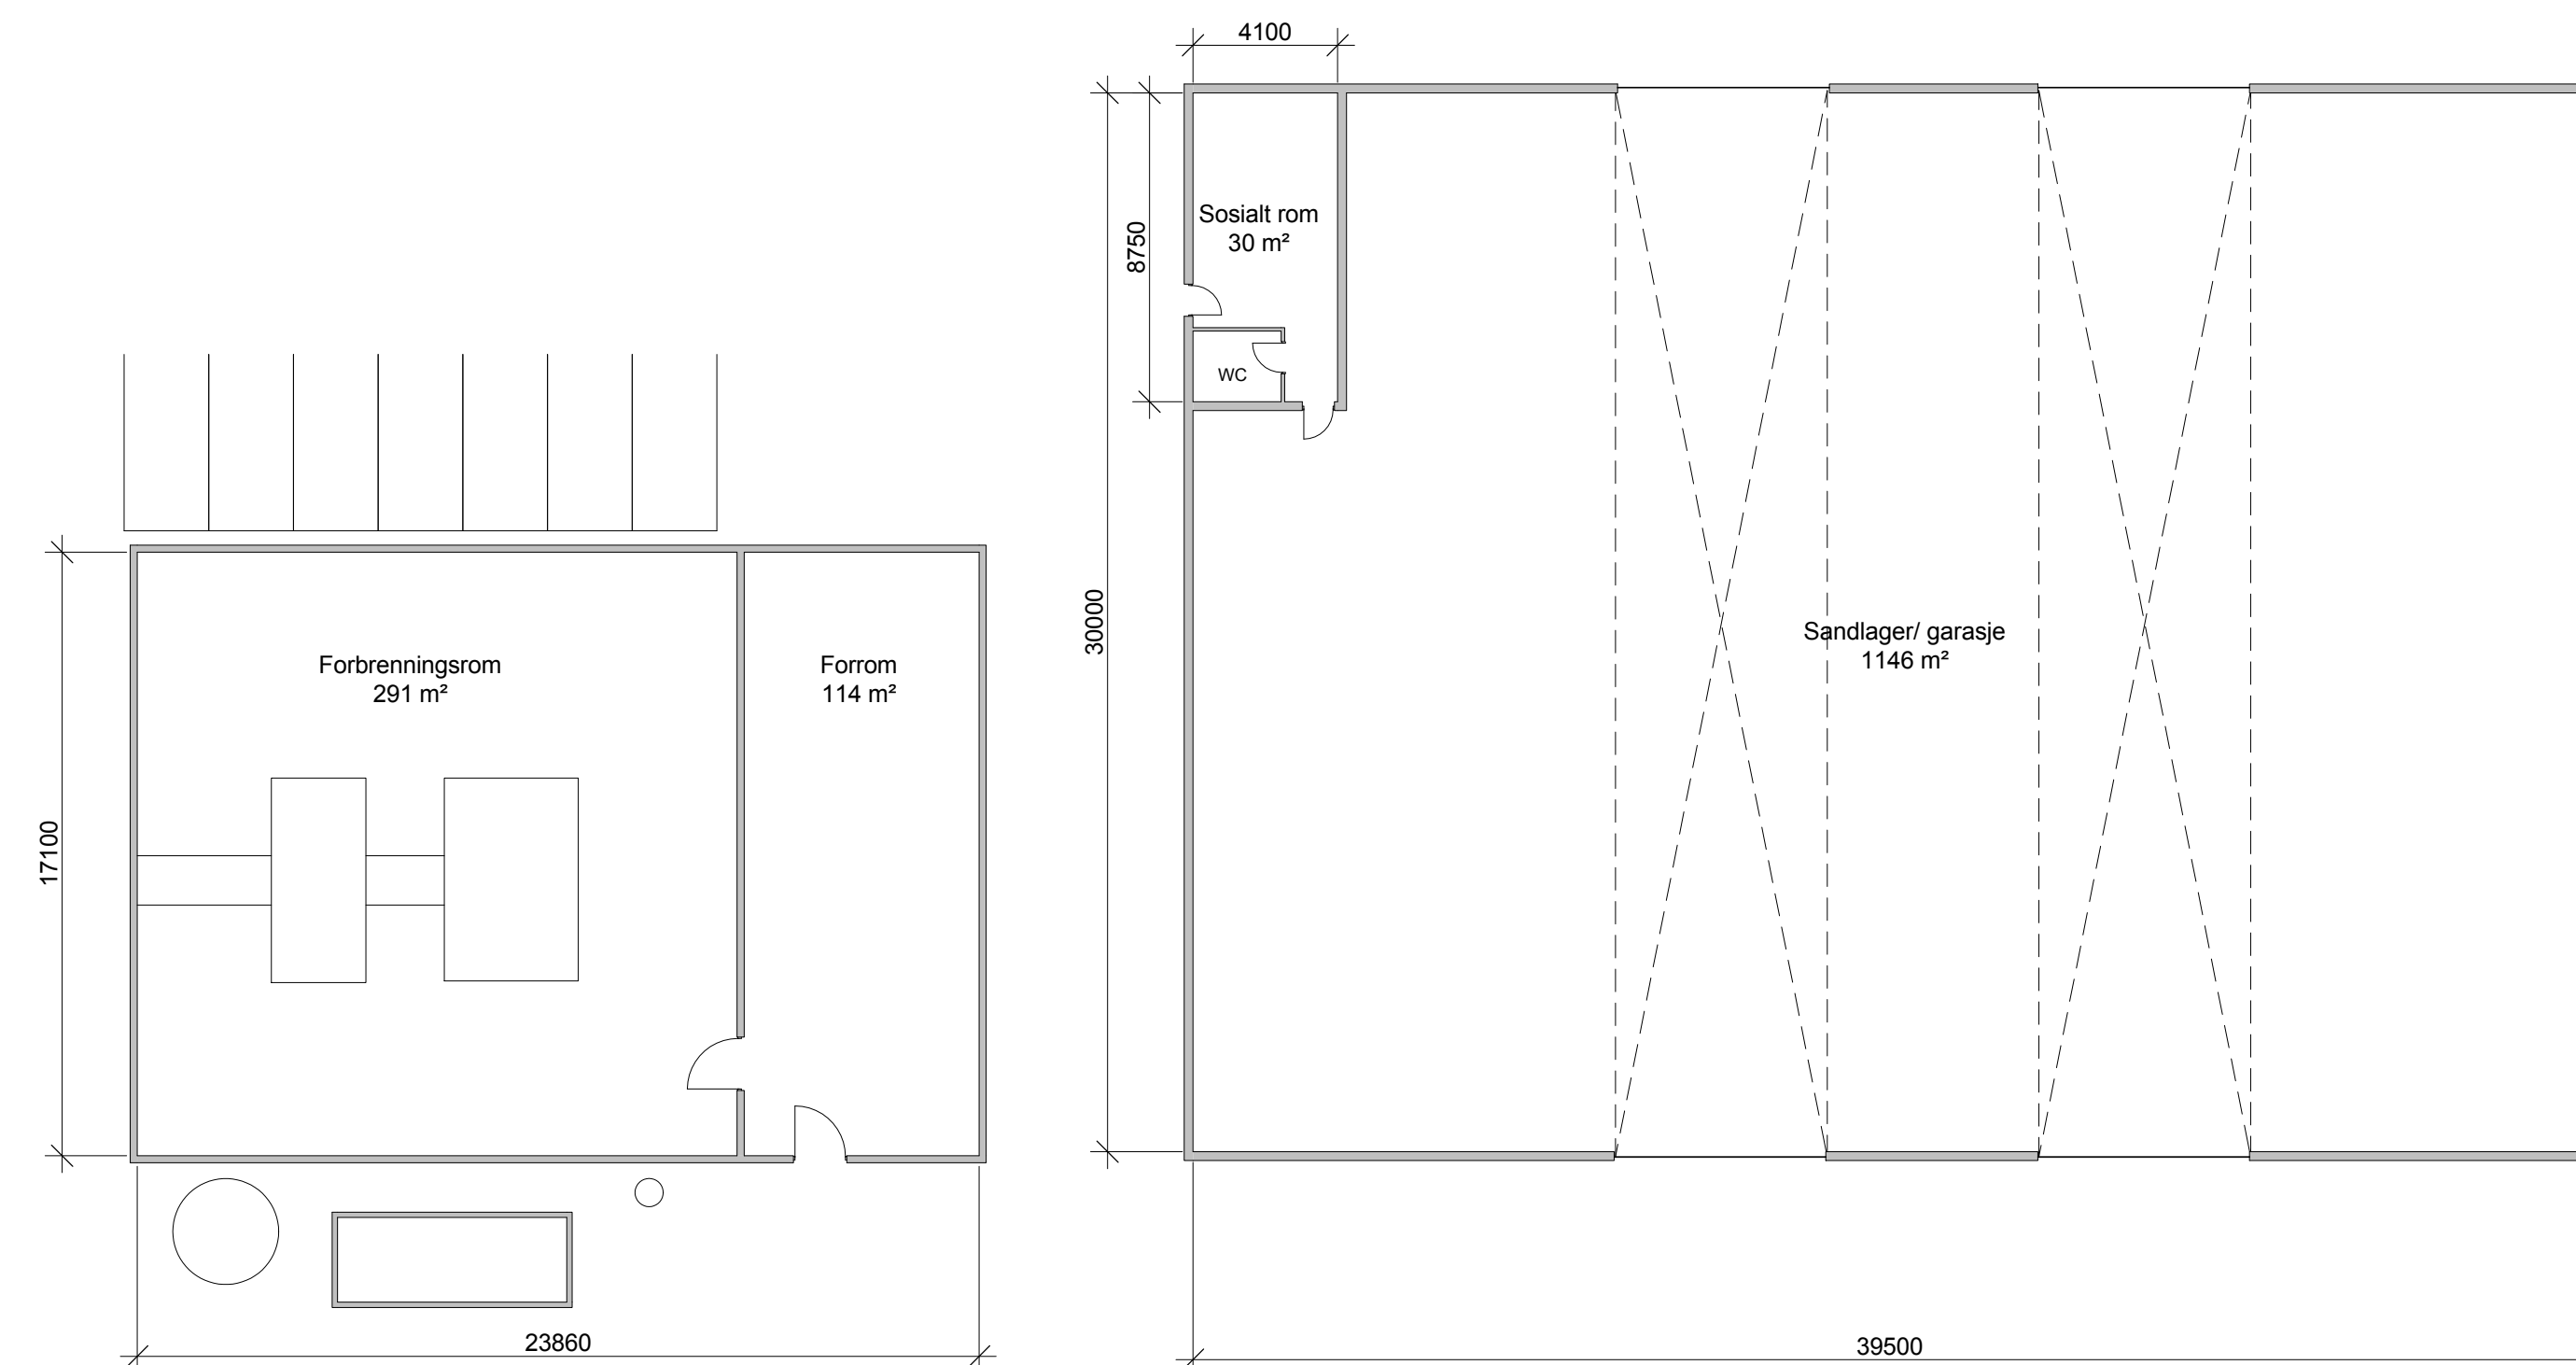

Målestokk: 1:200	Tegningsnr.: A102	Rev.: B
----------------------------	-----------------------------	-------------------

B A	12.11.2014 07.11.2014	Austerl areal Juslerst planlægning		bmh bmh Tegn	mip mip Konstr.
Rev		Tekst			

Målestokk: 1:200	Tegningsnr.: A102	Rev.: B
----------------------------	-----------------------------	-------------------

Oppdragsgiver:	
Leangen Trav	
Prosjekt	
Travet Leangen	
Tegningstatus	
Skisseprosjekt	

Dato:	Tegnet av:	Kontrollert av:	Prosjektnr.:
25.08.2014	BMH	KS	14053
Målestokk:	Tegningsnr.:	Rev.:	
1:200	A102	B	