

R:\Prosjekt\2014\14053 Travet Leangen flytting mm\7. Modellfil\12 Arkitekt\14053 A-MF-BMH Publikumsbygg rev gjeldende.rvt


Hovedbygg

Samlet areal (BTA): ca 7835 kvm


BTA racingstall/smie og salmaker: Plan 1 4175 kvm
SUM 4175 kvm

BTA garderobe/ hovedtribune: Plan 1 1800 kvm
Plan 2 1800 kvm
SUM 3600 kvm


Trenertribune: Ca 60 kvm

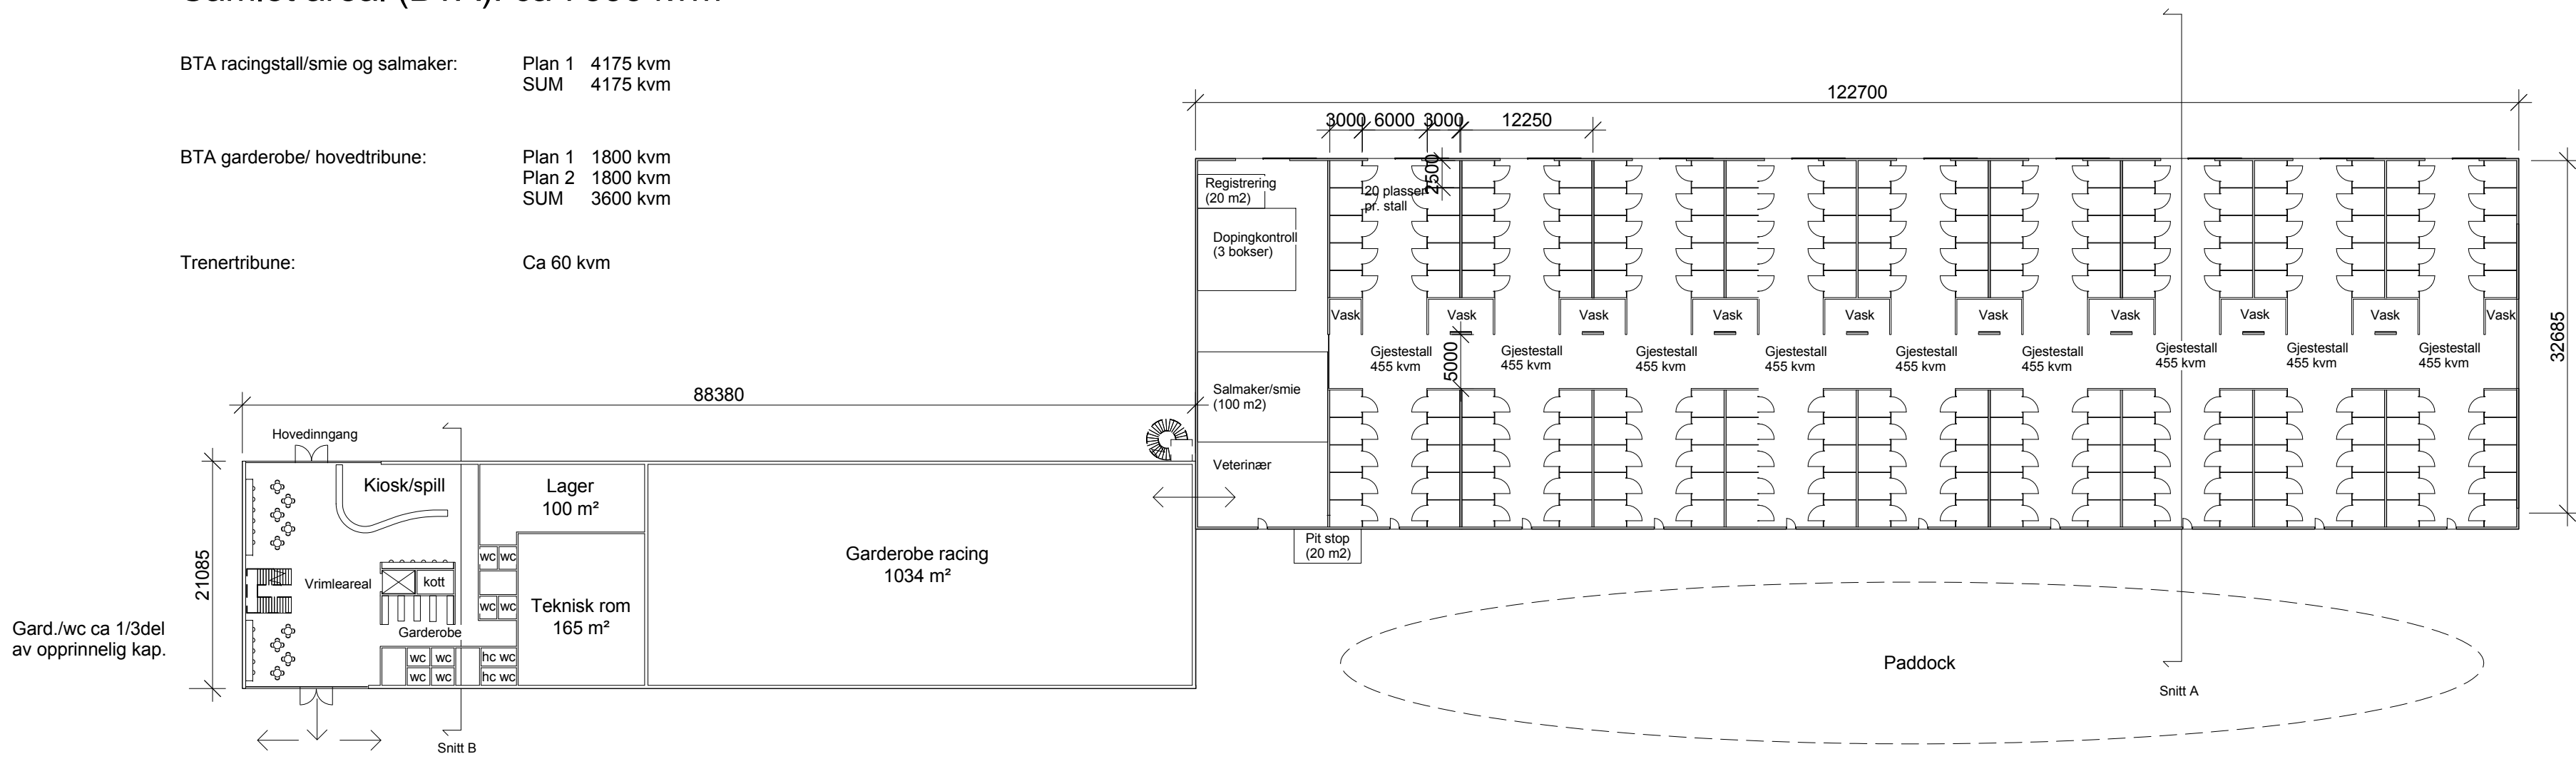


Plan 1
1:500

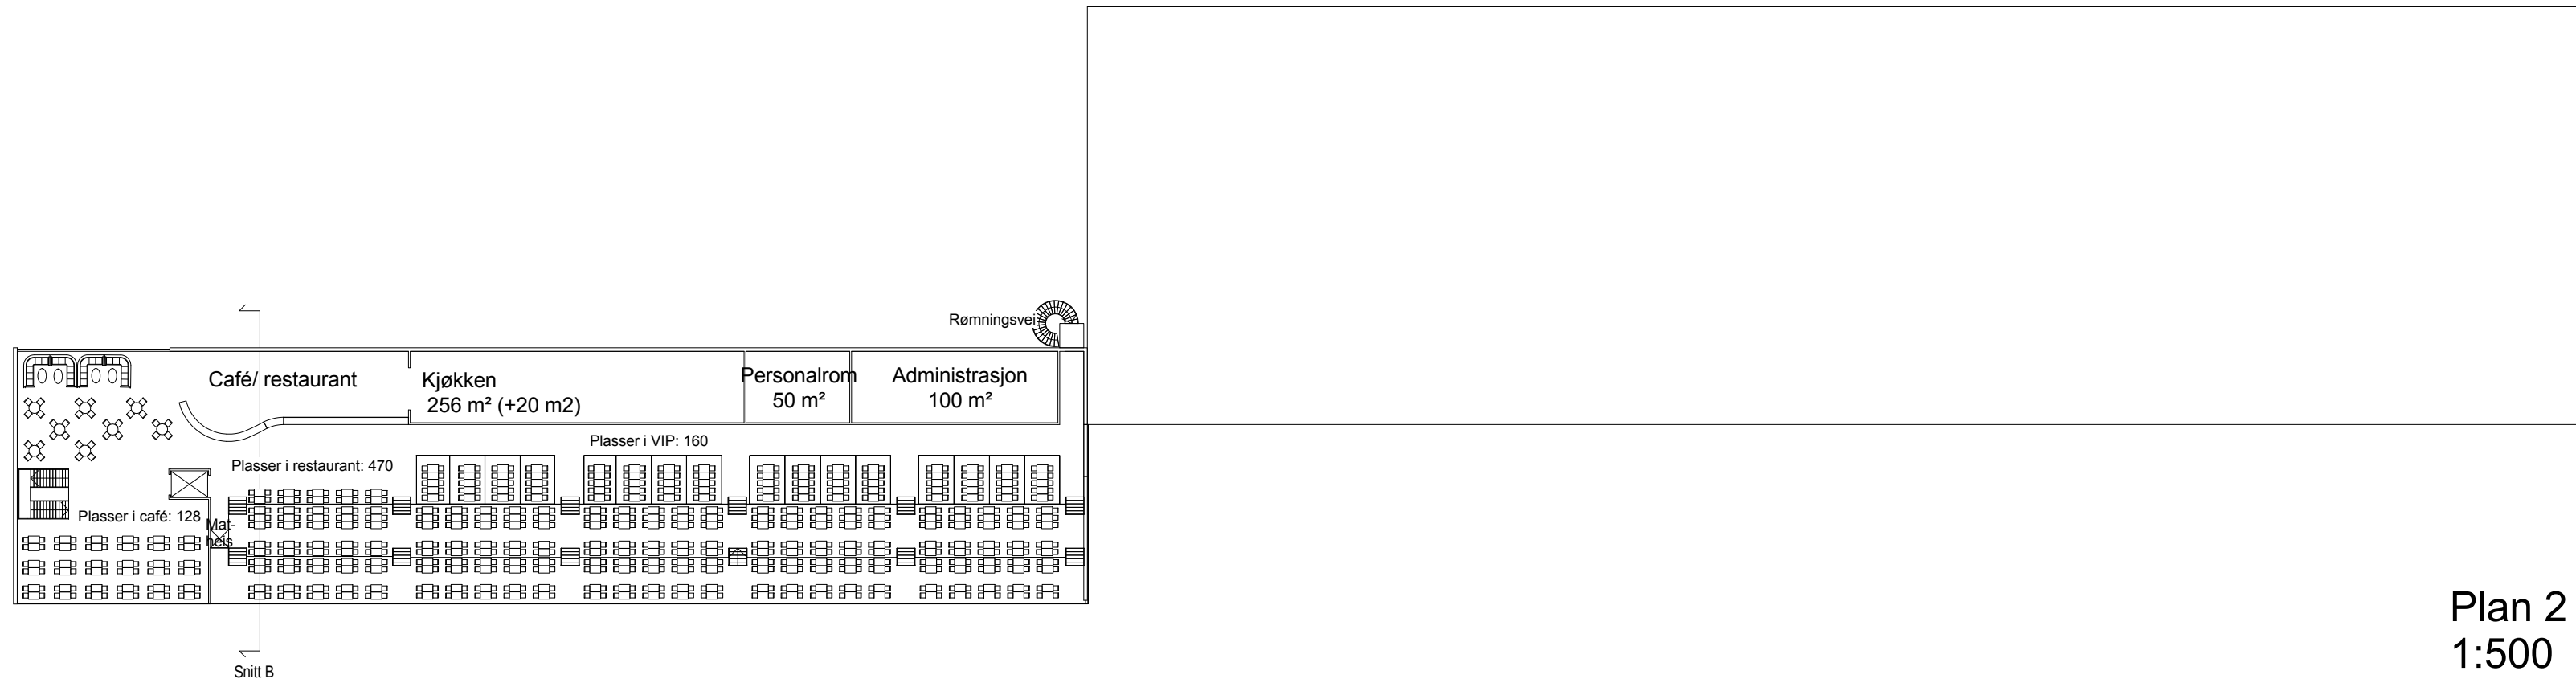

Plan 2
1:500

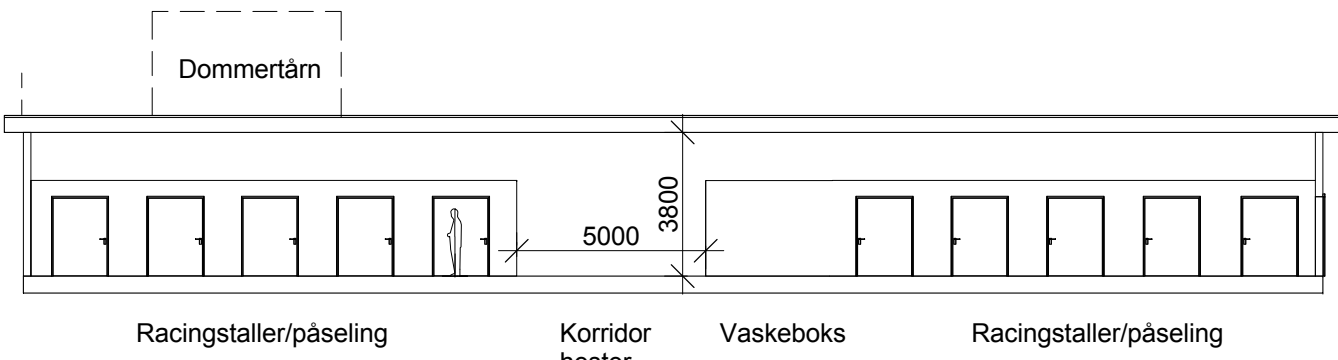

Snitt A
1:200

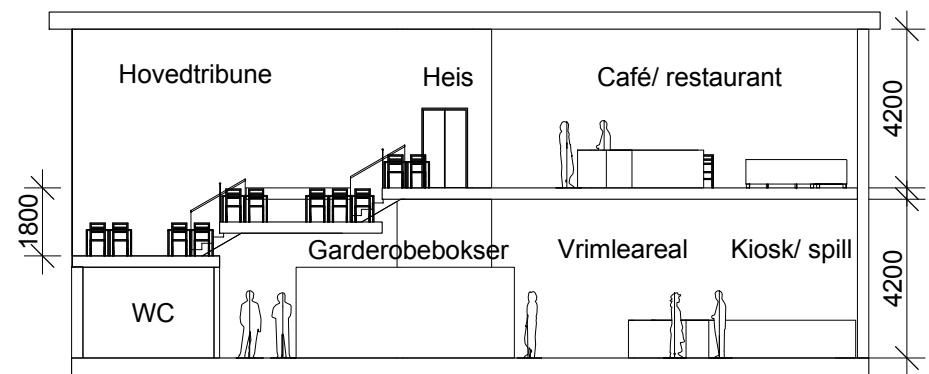

Snitt B
1:200

Målestokk: 1:500	Tegningsnr.: A103	Rev.: A
---------------------	----------------------	------------

A	05.11.2014	Jusliert planløsning	Tekst	bmh	mp
Rev.	Dato			Tegn.	Kont.

Målestokk: 1:500	Tegningsnr.: A103	Rev.: A
---------------------	----------------------	------------

Oppdragsnavn: Leangen Trav	
Prosjekt: Travet Leangen	
Tegningsstatus: Skisseprosjekt	
Tegningsnavn: Planløsning hovedbygg	

Dato: 27/08/14	Tegnet av: BMH	Kontrollert av: MP	Prosjektør: 14053
Målestokk: 1:500	Tegningsnr.: A103	Rev.: A	